
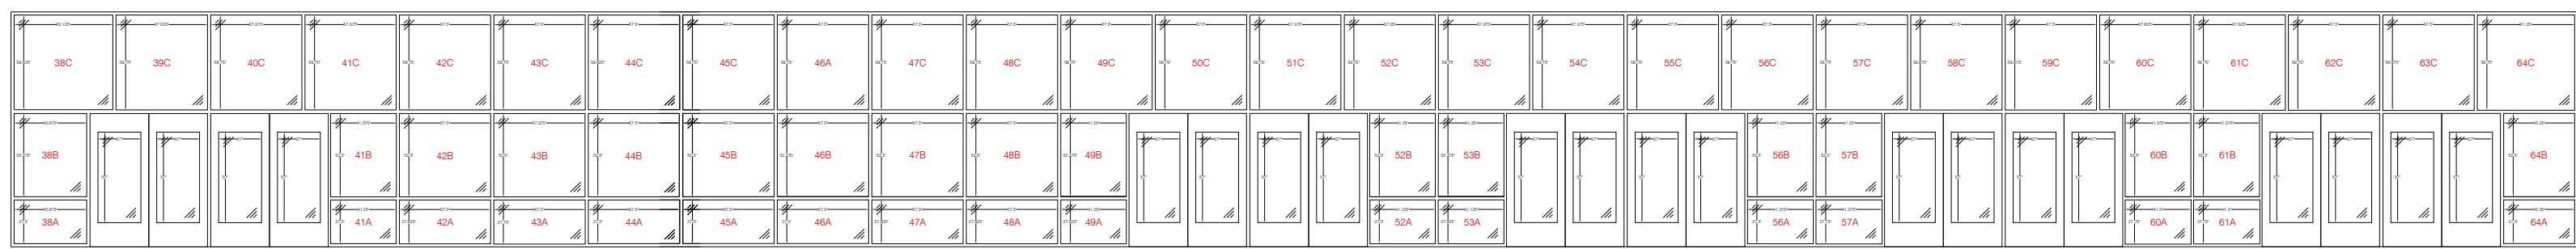


NW2 Window Sections 38-50

NW3 Window Sections 51-64

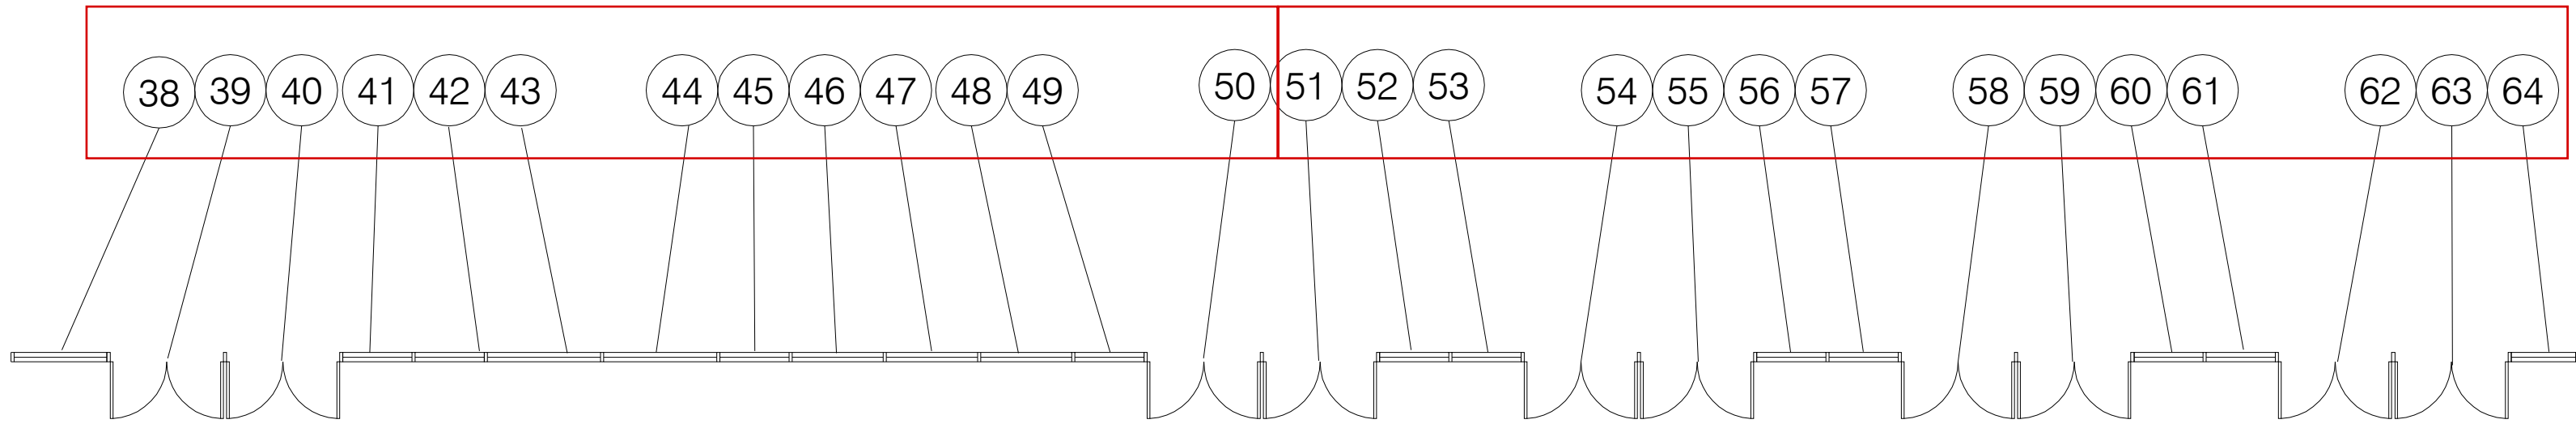

The framework or space between the window panes is 2.5" wide.

Window Grid / W38-64
North Hall - South Facing